


C4 BASEMENT FLOOR PLAN
SCALE: 1/8" = 1'-0"

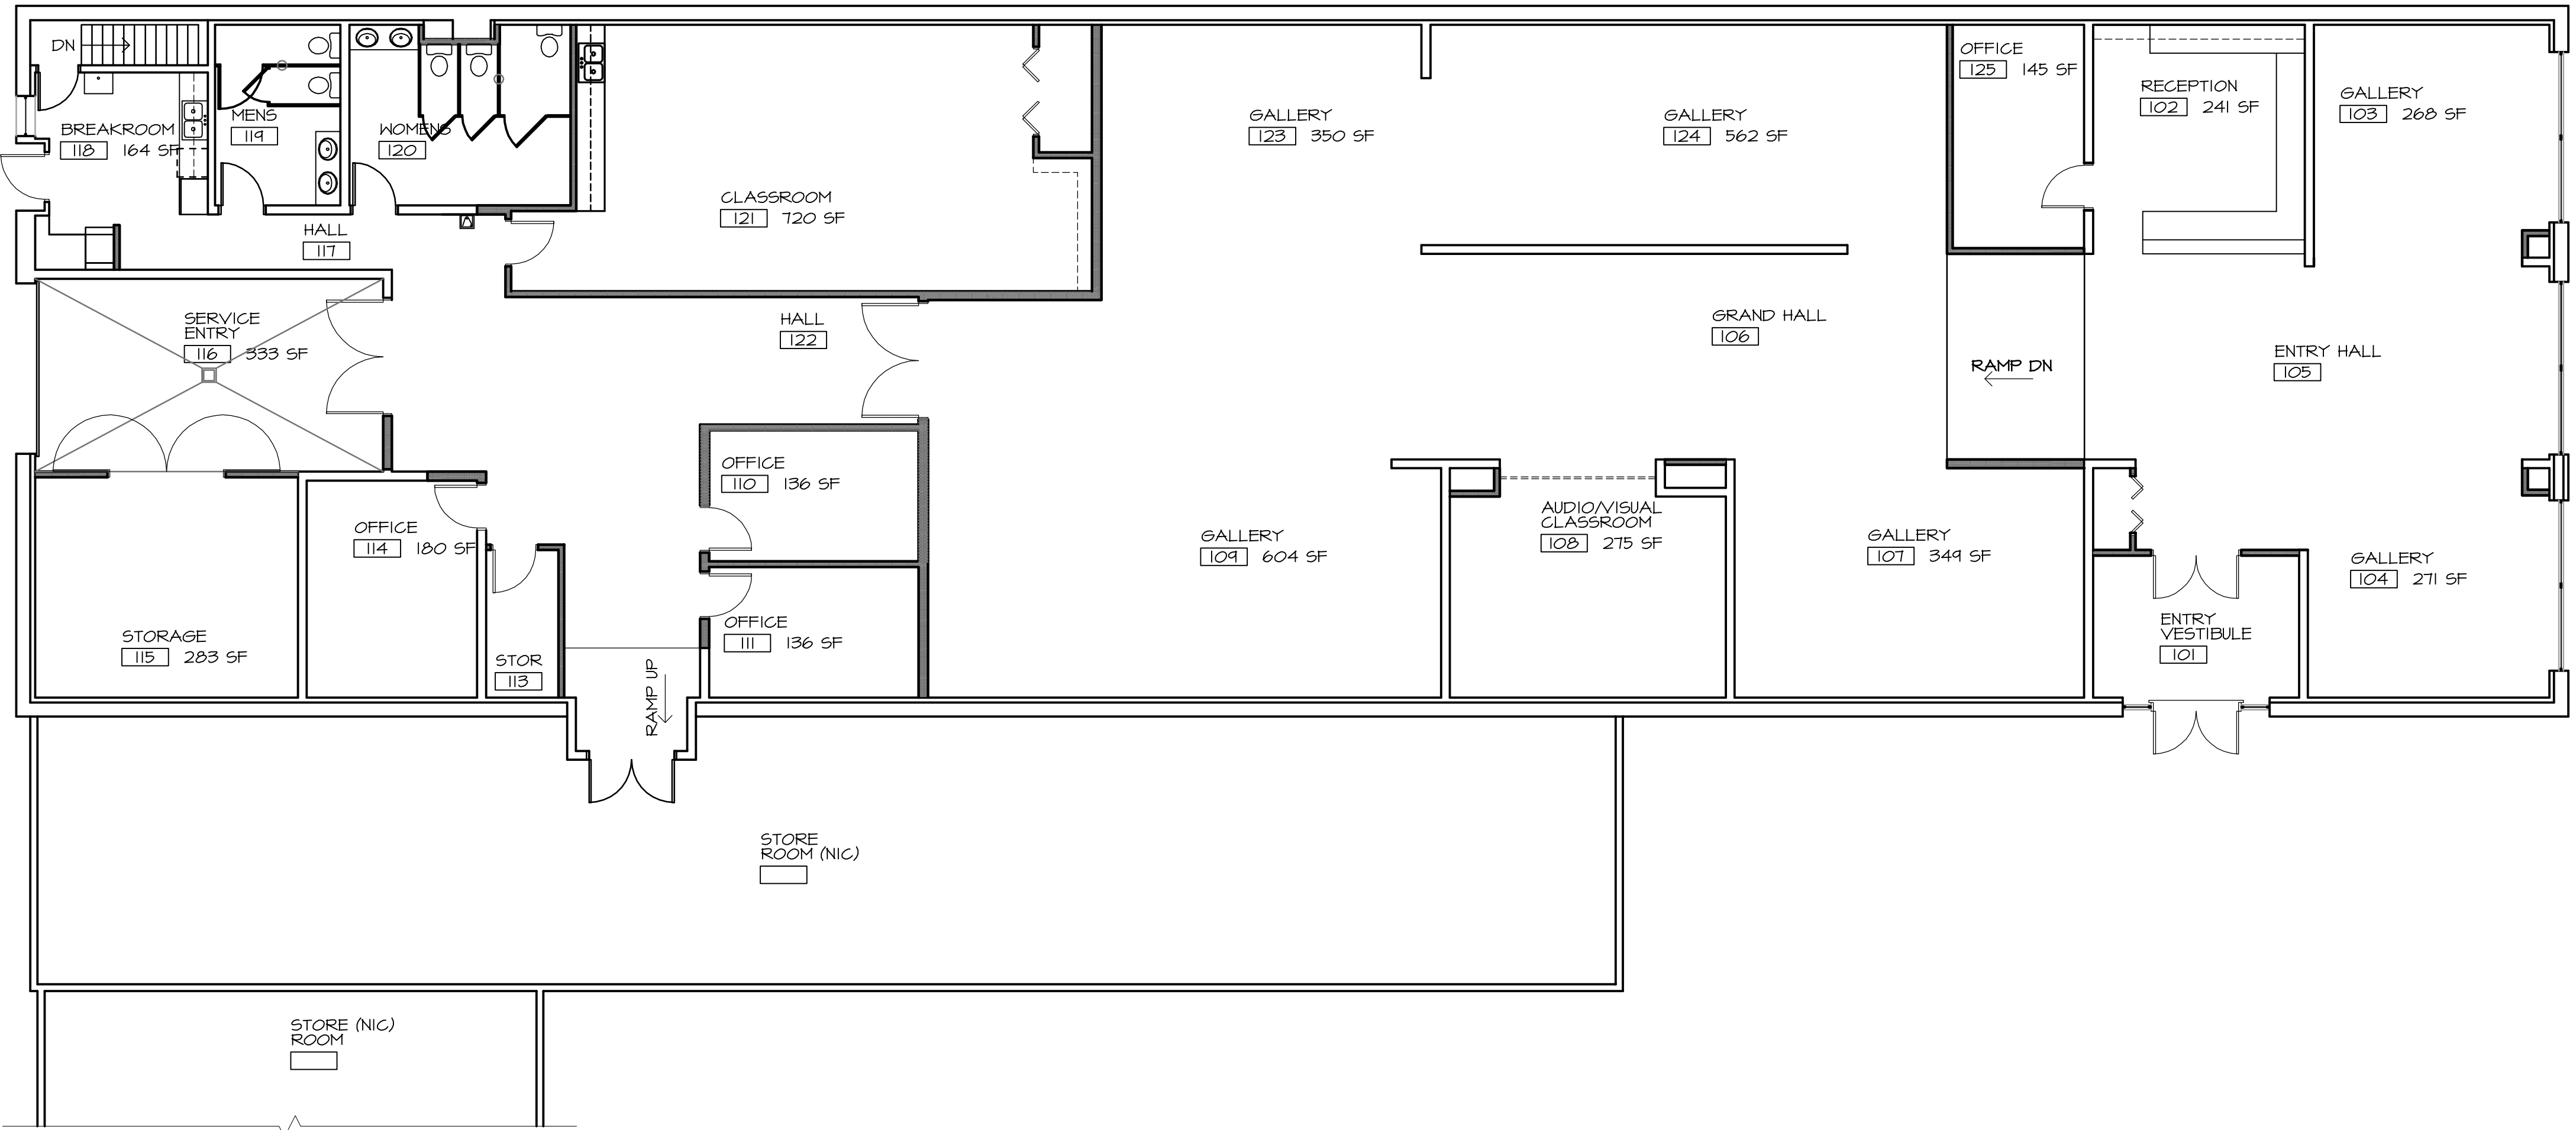

A1 FIRST FLOOR PLAN
SCALE: 1/8" = 1'-0"